


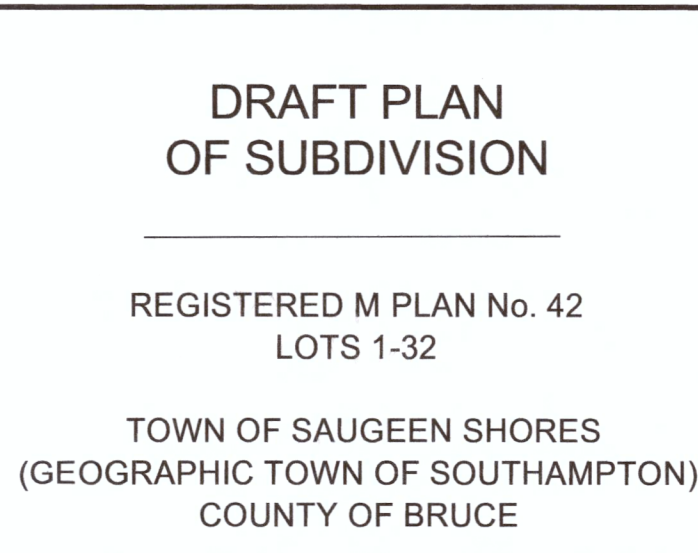

BENCHMARK 1 ELEV. - 196.05m

TOP OF NAIL IN HYDRO POLE NORTH SIDE OF GRENVILLE STREET AS SHOWN

BENCHMARK 2 ELEV. - 195.00m

TOP OF IB NORTH SIDE OF GRENVILLE STREET AS SHOWN

THE POSITION OF POLE LINES, CONDUITS, WATERMANS, SEWERS AND OTHER UNDERGROUND AND OVERGROUND UTILITIES AND STRUCTURES IS NOT NECESSARILY SHOWN ON THE CONTRACT DRAWINGS, AND WHERE SHOWN, THE ACCURACY OF THE POSITION OF SUCH UTILITIES AND STRUCTURES IS NOT GUARANTEED.

BEFORE STARTING WORK, THE CONTRACTOR SHALL INFORM HIMSELF OF THE EXACT LOCATION OF ALL SUCH UTILITIES AND STRUCTURES, AND SHALL ASSUME ALL LIABILITY FOR ANY DAMAGE TO THEM

5	APR. 21, 2023	REVISED AS PER TOWN COMMENTS	I.E.E.
4	MAR. 1, 2023	REVISED AS PER TOWN AND SVCA COMMENTS	I.E.E.
3	DEC. 8, 2022	REVISED AS PER TOWN COMMENTS	I.E.E.
2	APR. 21, 2022	ISSUED FOR DRAFT PLAN APPROVAL	I.E.E.
1	FEB. 2022	ISSUED FOR CLIENT REVIEW	I.E.E.
NO.	DATE	REVISION DESCRIPTION	CHKD.



EASTHAMPTON SUBDIVISION			
LAUNCH PROPERTY GROUP			
SOUTHAMPTON TOWN OF SAUGEEN SHORES			
DRAFT PLAN			
DRAWN BY : RJW/TJJ	APPROVED BY : IEE	PROJECT NO. : 220138-1	DRAWING NO. : DP1
DESIGNED BY : IEE	DATE : JUNE 16, 2020	SCALE : 1:500	