


FILE: W:\Owen Sound\Owen Sound\2020\2020-2021\18 Residential Development - Cornwallis Street, Southamton\Drawings\2020\18-05\TJ.dwg LAYOUT GENERAL PLAN 2  
LAST SAVED BY: jthorne, 4/21/2023 1:15:31 PM PLOTTED BY: Tyler J. Thorne - GM BluePlan 4/21/2023 3:18:49 PM

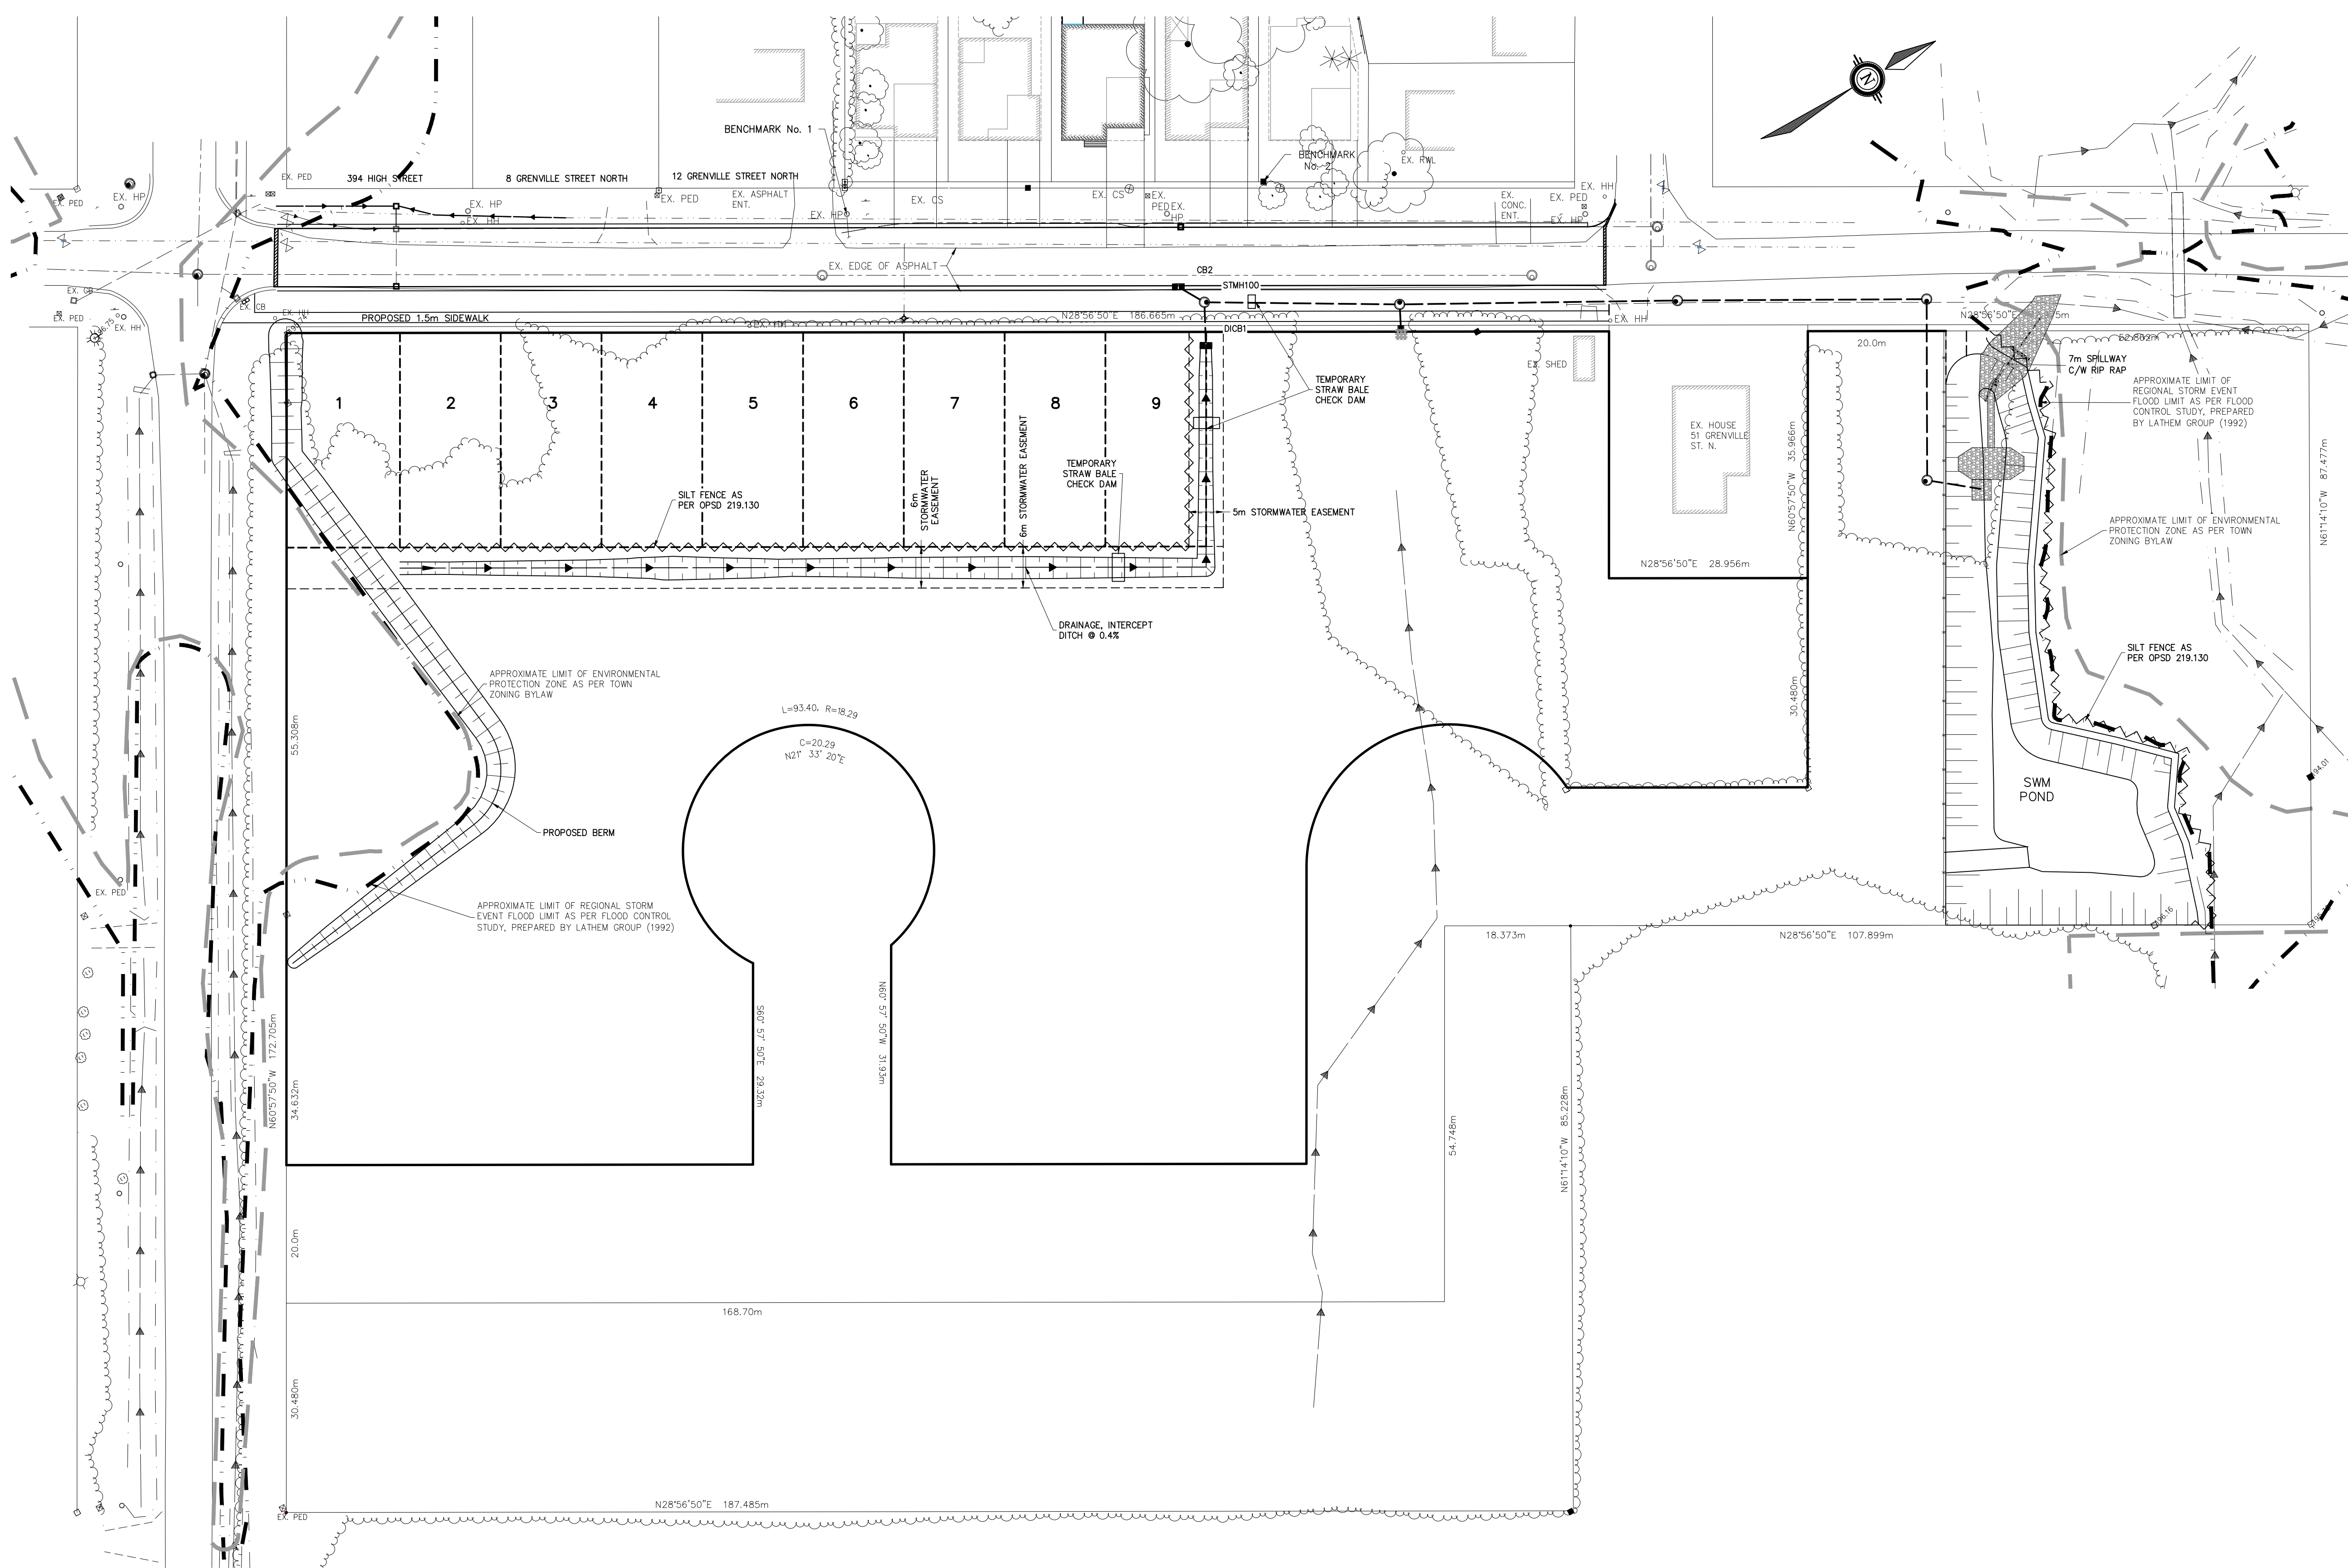

TOWN OF SAUGUEN SHORES  
KEY PLAN  
NOT TO SCALE

NOTES :

1. ALL DIMENSIONS AND ELEVATIONS IN METRIC UNLESS OTHERWISE NOTED.
2. TOPOGRAPHIC SURVEY COMPLETED ON JUNE 12, 2020 BY GM BLUEPLAN ENGINEERING LTD.
3. LEGAL BOUNDARY SHOWN IS DERIVED FROM REGISTERED PLAN NO. M-42, DATED MAY 16, 1977

LEGEND

- SURFACE DRAINAGE
- EXISTING CONDITIONS ELEVATION
- PROPOSED ELEVATION
- SWALE DRAINAGE

BENCHMARK 1 ELEV. - 196.05m

TOP OF NAIL IN HYDRO POLE NORTH SIDE OF GRENVILLE STREET AS SHOWN

BENCHMARK 2 ELEV. - 195.00m

TOP OF IB NORTH SIDE OF GRENVILLE STREET AS SHOWN

THE POSITION OF POLE LINES, CONDUITS, WATERMANS, SEWERS AND OTHER UNDERGROUND AND OVERGROUND UTILITIES AND STRUCTURES IS NOT NECESSARILY SHOWN ON THE CONTRACT DRAWINGS, AND, WHERE SHOWN, THE ACCURACY OF THE POSITION OF SUCH UTILITIES AND STRUCTURES IS NOT GUARANTEED.

BEFORE STARTING WORK, THE CONTRACTOR SHALL INFORM HIMSELF OF THE EXACT LOCATION OF ALL SUCH UTILITIES AND STRUCTURES, AND SHALL ASSUME ALL LIABILITY FOR ANY DAMAGE TO THEM.



NO.	DATE	REVISION DESCRIPTION	CHKD
6	APR. 21, 2023	REVISED AS PER TOWN COMMENTS	I.E.E.
4	MAR. 1, 2023	REVISED AS PER TOWN AND SVCA COMMENTS	I.E.E.
3	DEC. 9, 2022	REVISED AS PER TOWN COMMENTS	I.E.E.
2	APR. 21, 2022	ISSUED FOR DRAFT PLAN APPROVAL	I.E.E.
1	FEB. 2022	ISSUED FOR CLIENT REVIEW	I.E.E.

**BluePlan** ENGINEERING

GUELPH | OWEN SOUND | LISTOWEL | KITCHENER | LONDON | HAMILTON | GTA  
12160 - 2ND AVENUE EAST, UNIT 1, OWEN SOUND, ON N4K 2J3  
TEL: 519-376-1805 www.gmblueplan.ca

EASTHAMPTON SUBDIVISION  
LAUNCH PROPERTY GROUP  
SOUTHAMPTON  
TOWN OF SAUGUEN SHORES  
GENERAL PLAN

DRAWN BY : RJW/TJJ	APPROVED BY : IEE	PROJECT NO. : 220138-1	DRAWING NO. : 1
DESIGNED BY : IEE	DATE : JUNE 16, 2020	SCALE : 1:500	